


SITLA

RECORD OF SURVEY FOR
PROPERTY BOUNDARY LOCATION
ALL OF SECTION 16, T8S, R17E, S.L.B.&M.
DUCESNE COUNTY, UTAH

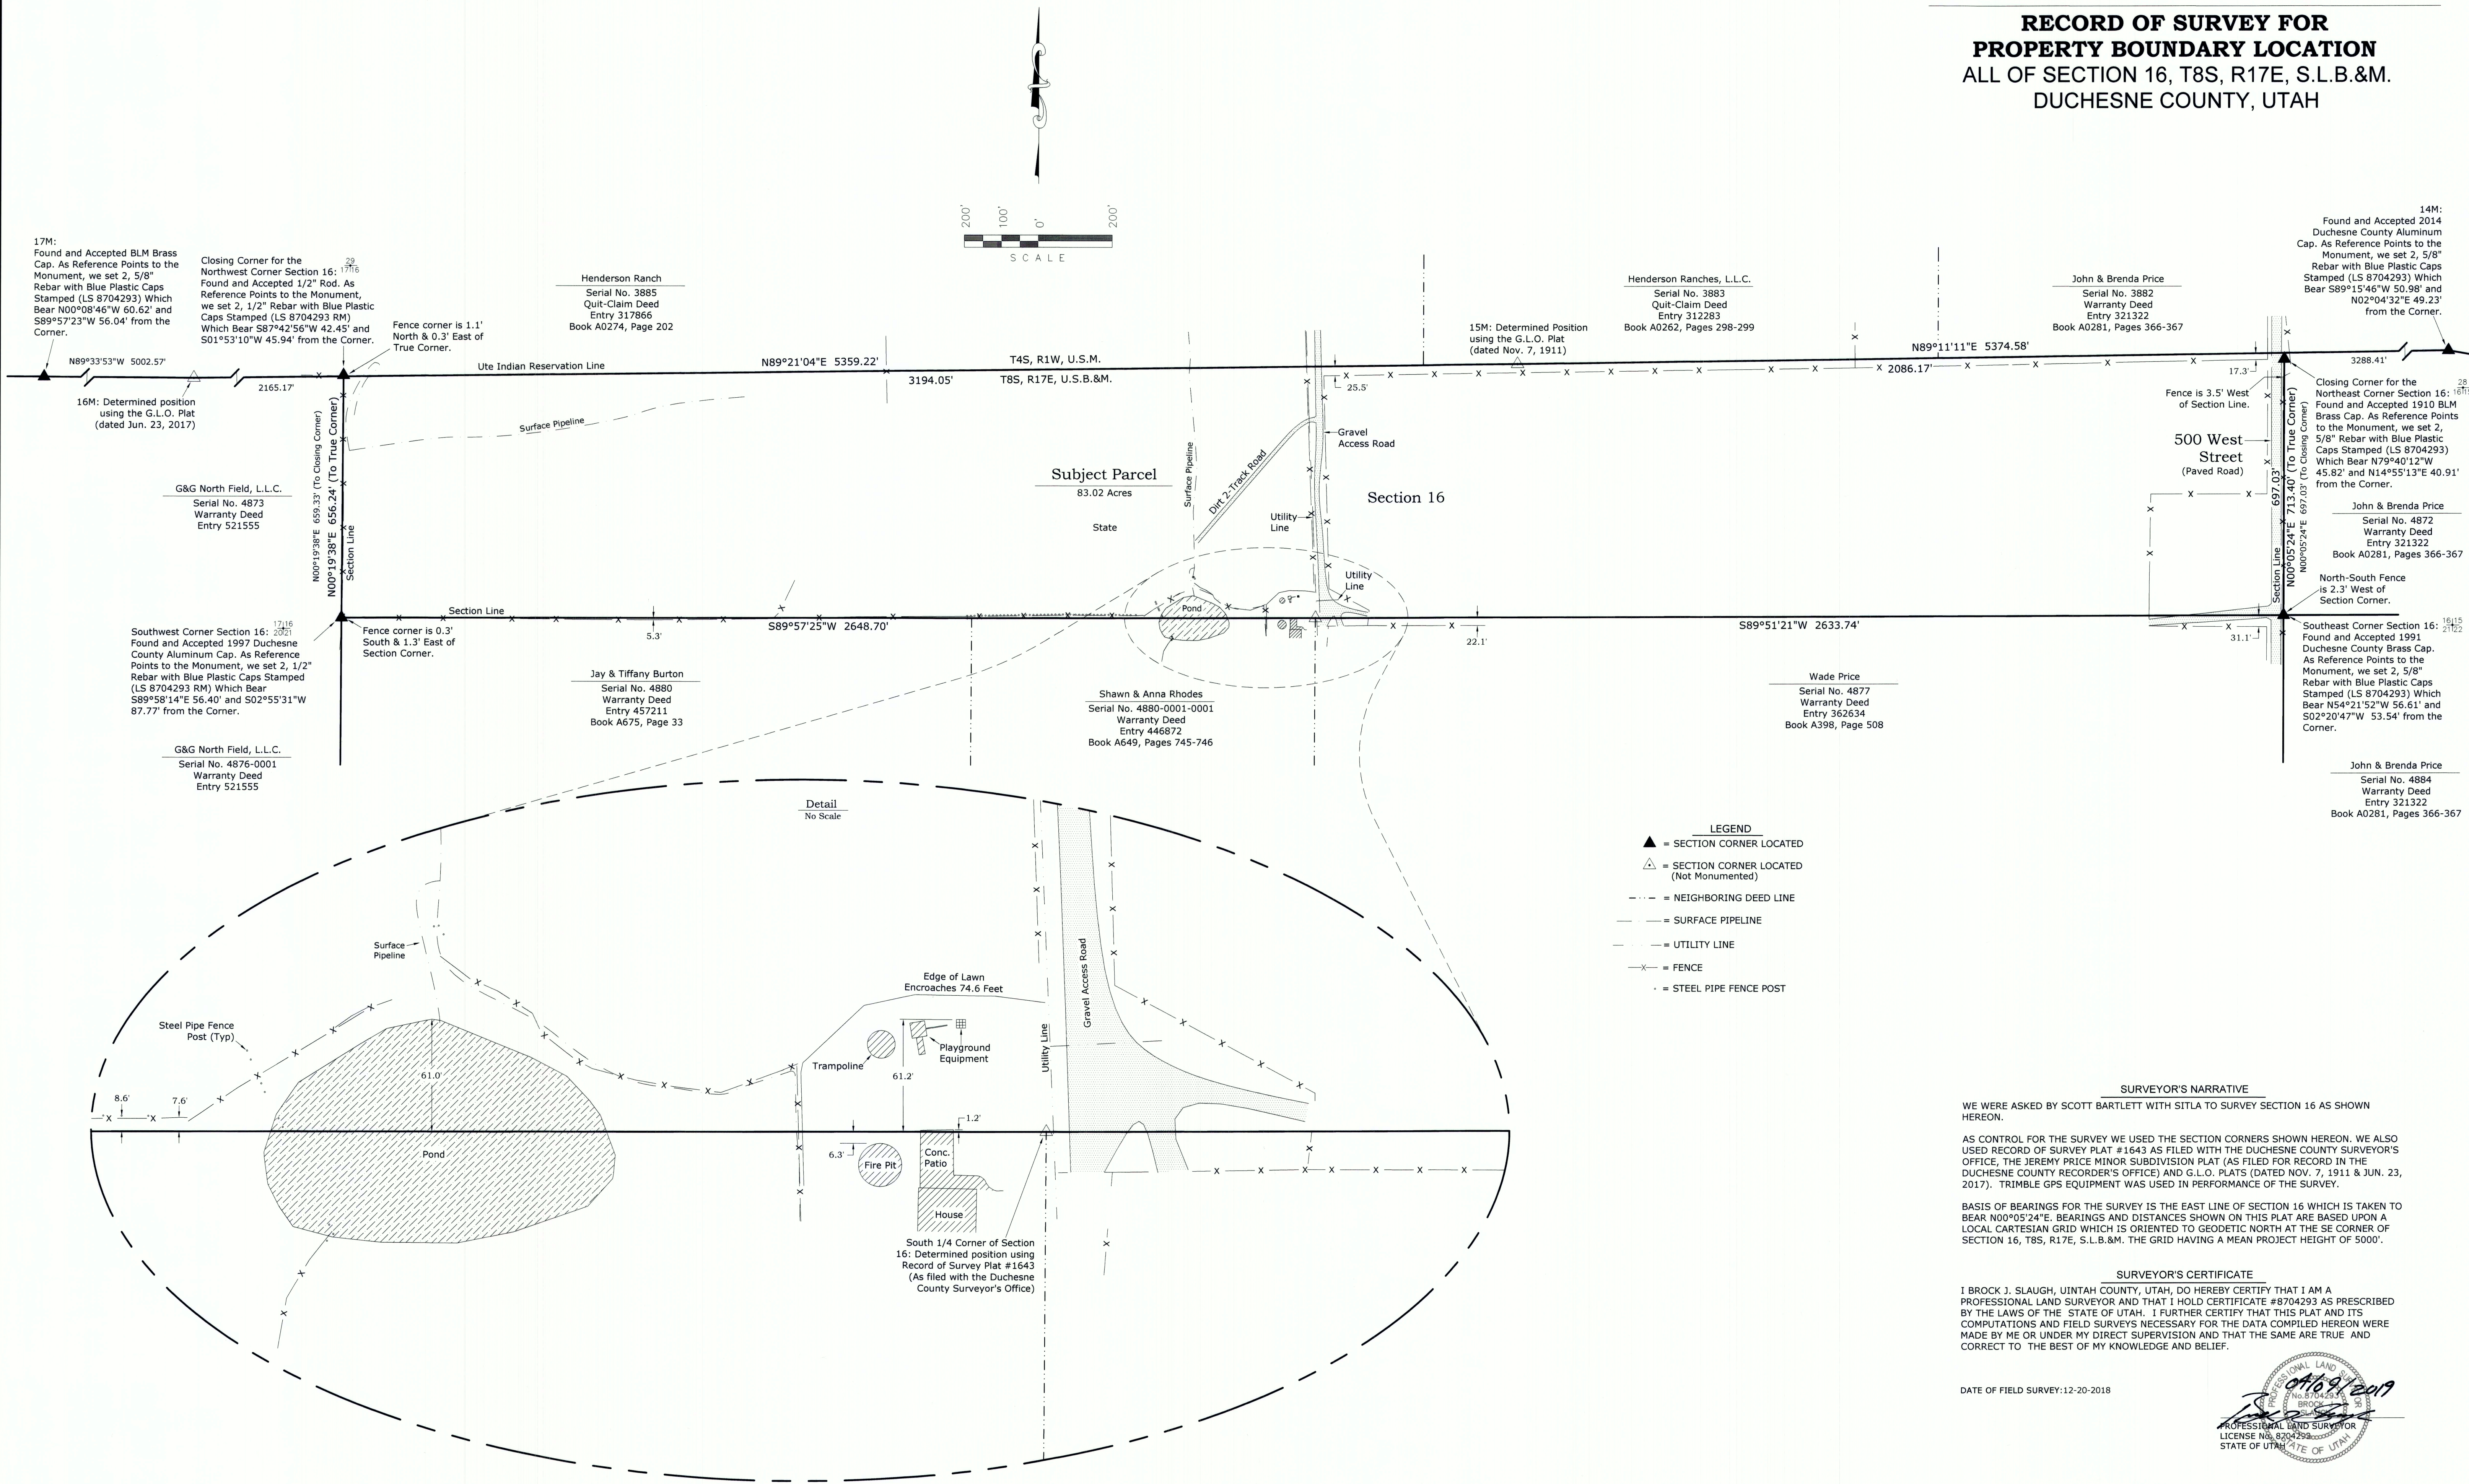


NOTES:
UTILITIES, EASEMENTS, IMPROVEMENTS AND
ENCROACHMENTS NOT SHOWN ON THIS PLAT MAY EXIST.
BOOK AND PAGE REFER TO ITEMS ON FILE WITH THE
RECORDER'S OFFICE OF DUCESNE COUNTY, UTAH.

SURVEYOR'S NARRATIVE
WE WERE ASKED BY SCOTT BARTLETT WITH SITLA TO SURVEY SECTION 16 AS SHOWN
HEREON.
AS CONTROL FOR THE SURVEY WE USED THE SECTION CORNERS SHOWN HEREON. WE ALSO
USED RECORD OF SURVEY PLAT #1643 AS FILED WITH THE DUCESNE COUNTY SURVEYOR'S
OFFICE, THE JEREMY PRICE MINOR SUBDIVISION PLAT (AS FILED FOR RECORD IN THE
DUCESNE COUNTY RECORDER'S OFFICE) AND G.L.O. PLATS (DATED NOV. 7, 1911 & JUN. 23,
2017). TRIMBLE GPS EQUIPMENT WAS USED IN PERFORMANCE OF THE SURVEY.
BASIS OF BEARINGS FOR THE SURVEY IS THE EAST LINE OF SECTION 16 WHICH IS TAKEN TO
BEAR N00°05'24"E. BEARINGS AND DISTANCES SHOWN ON THIS PLAT ARE BASED UPON A
LOCAL CARTESIAN GRID WHICH IS ORIENTED TO GEODETIC NORTH AT THE SE CORNER OF
SECTION 16, T8S, R17E, S.L.B.&M. THE GRID HAVING A MEAN PROJECT HEIGHT OF 5000'.

SURVEYOR'S CERTIFICATE
I, BROCK J. SLAUGH, UTAH COUNTY, UTAH, DO HEREBY CERTIFY THAT I AM A
PROFESSIONAL LAND SURVEYOR AND THAT I HOLD CERTIFICATE #8704293 AS PRESCRIBED
BY THE LAWS OF THE STATE OF UTAH. I FURTHER CERTIFY THAT THIS PLAT AND ITS
COMPUTATIONS AND FIELD SURVEYS NECESSARY FOR THE DATA COMPILED HEREON WERE
MADE BY ME OR UNDER MY DIRECT SUPERVISION AND THAT THE SAME ARE TRUE AND
CORRECT TO THE BEST OF MY KNOWLEDGE AND BELIEF.

DATE OF FIELD SURVEY: 12-20-2018

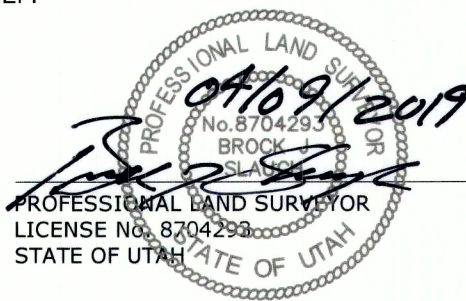

SURVEYED BY: J.P.W.	TIMBERLINE Engineering & Land Surveying 209 North 300 West • Vernal, Utah (435) 789-1365
DRAWN BY: J.P.W.	
DATE: 12-11-2018	
SCALE: 1"=200'	
FILE:	

County Surveyor's File # 4174